


ALL HEADERS ARE
(2) 2X10'S U.N.O.
W/1 JACK EACH END

NOTE: ALL BEDROOMS MUST HAVE AN
EMERGENCY EGRESS OPENING OF MIN.
5.7 SQ.FT. NET CLEAR OPENING.
MIN. HEIGHT 24". MIN WIDTH 20".
MAX. SILL HEIGHT 44" OFF FLOOR.

ATTIC ACCESS OPENING-
NOT LESS THAN 20"x30"

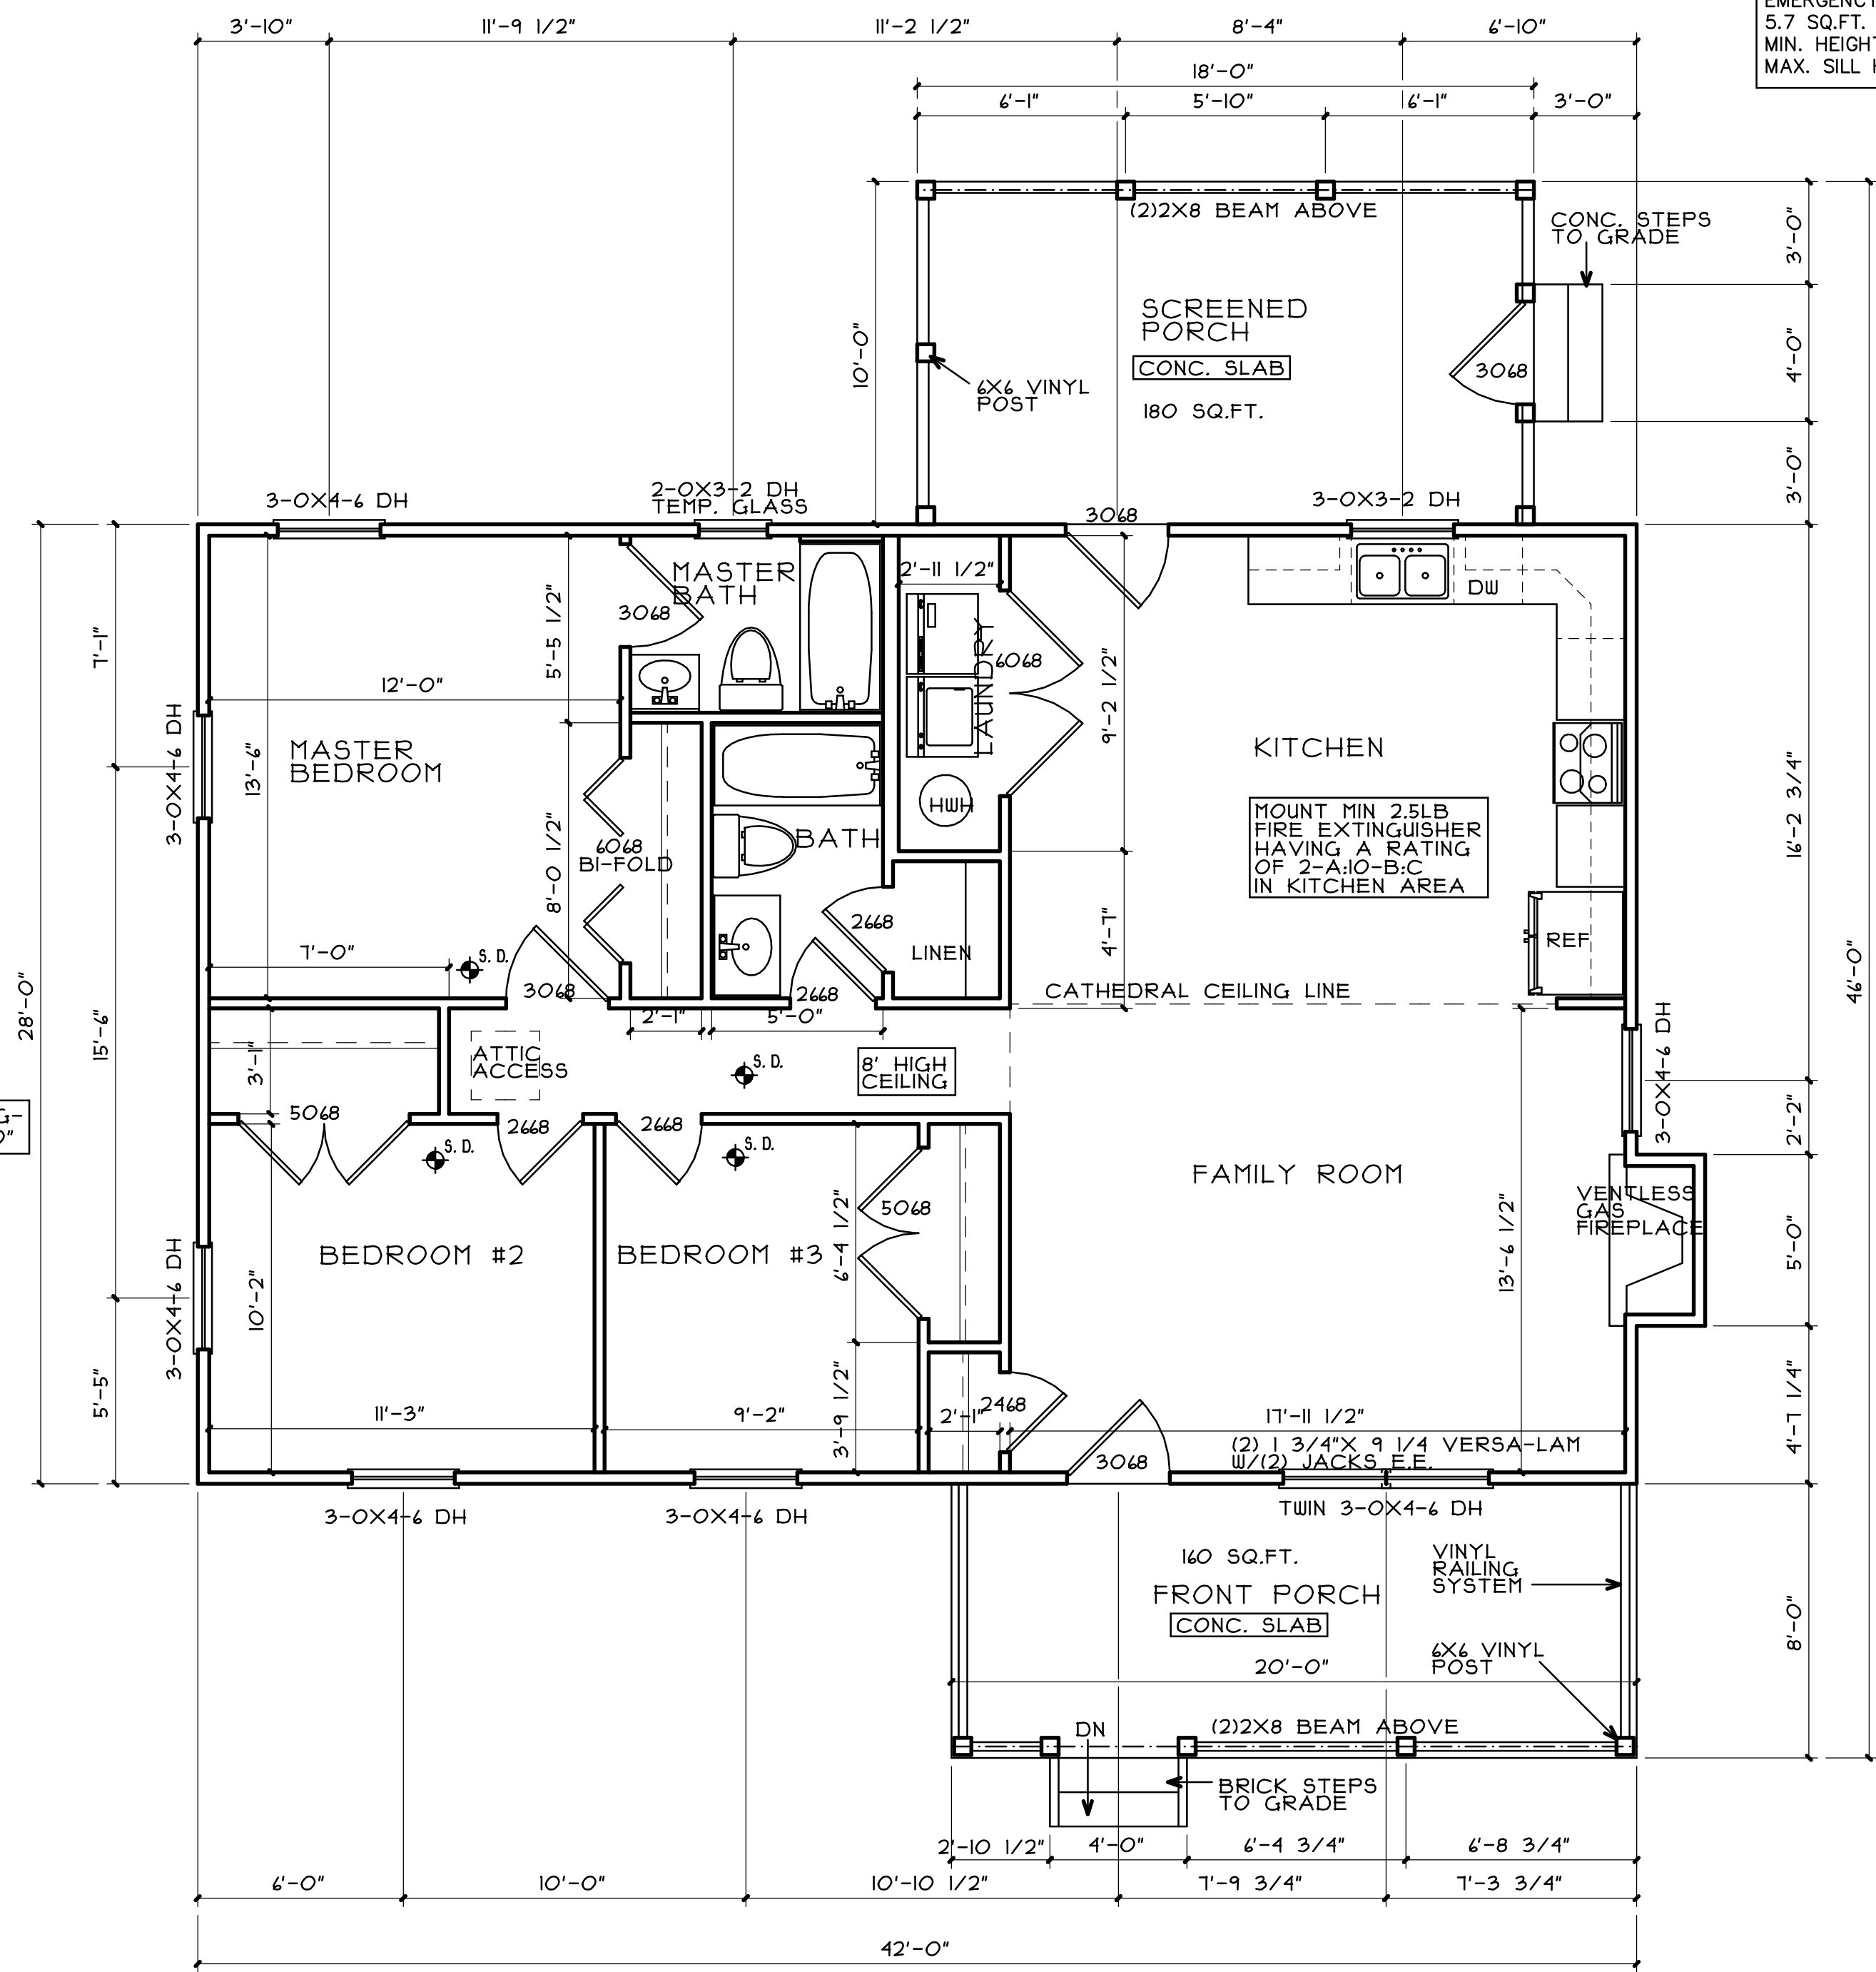

FIRST FLOOR PLAN 1,176 SQ.FT.

SCALE 1/4"=1'-0"