


SECOND FLOOR/BONUS ROOM PLAN
SCALE 1/4"=1'-0"

NOTE: ALL BEDROOMS MUST HAVE AN EMERGENCY EGRESS OPENING OF MIN. 5.7 SQ.FT. NET CLEAR OPENING. MIN. HEIGHT 24". MIN. WIDTH 20". MAX. SILL HEIGHT 44" OFF FLOOR.

ALL HEADERS ARE (2) 2X10'S U.N.O. W/1 JACK EACH END

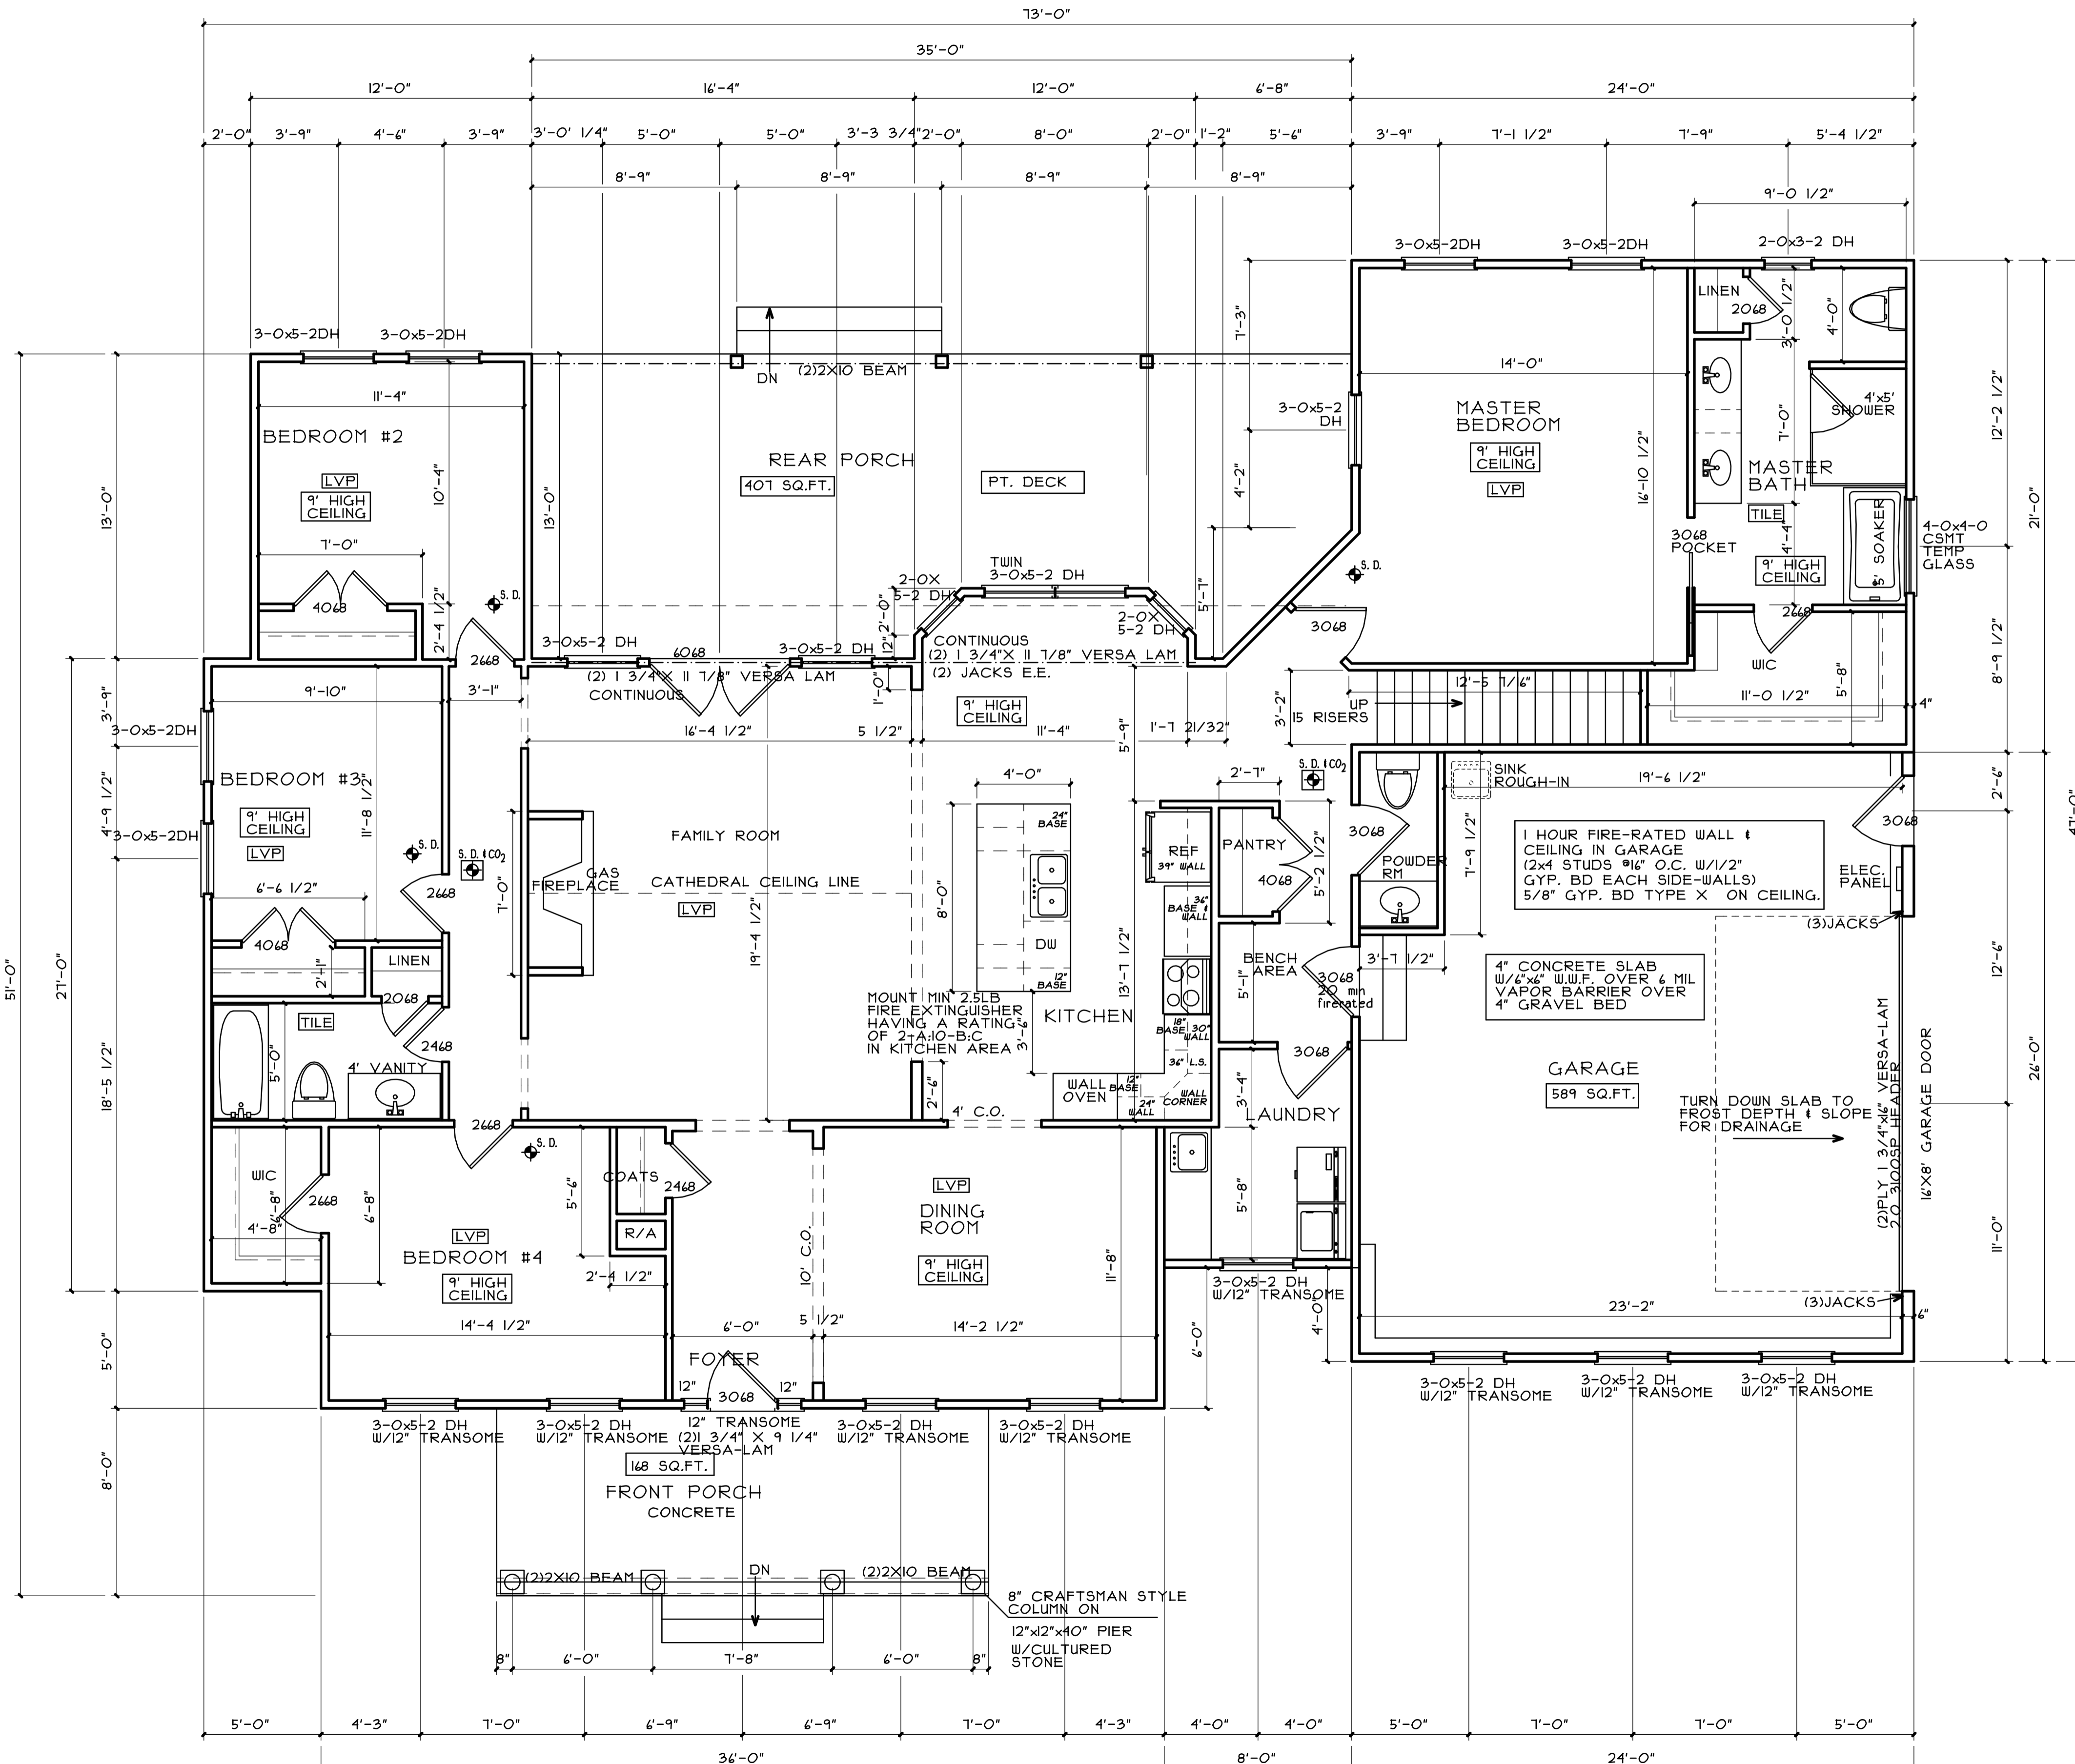

FIRST FLOOR PLAN 2,238 SQ.FT.
SCALE 1/4"=1'-0"