


ALL HEADERS ARE
 (2) 2X10'S U.N.O.
 W/1 JACK EACH END

NOTE: ALL BEDROOMS MUST HAVE AN
 EMERGENCY EGRESS OPENING OF MIN.
 5.7 SQ.FT. NET CLEAR OPENING.
 MIN. HEIGHT 24". MIN WIDTH 20".
 MAX. SILL HEIGHT 44" OFF FLOOR.

FIRST FLOOR PLAN 1,768 SQ.FT.

SCALE 1/4"=1'-0"

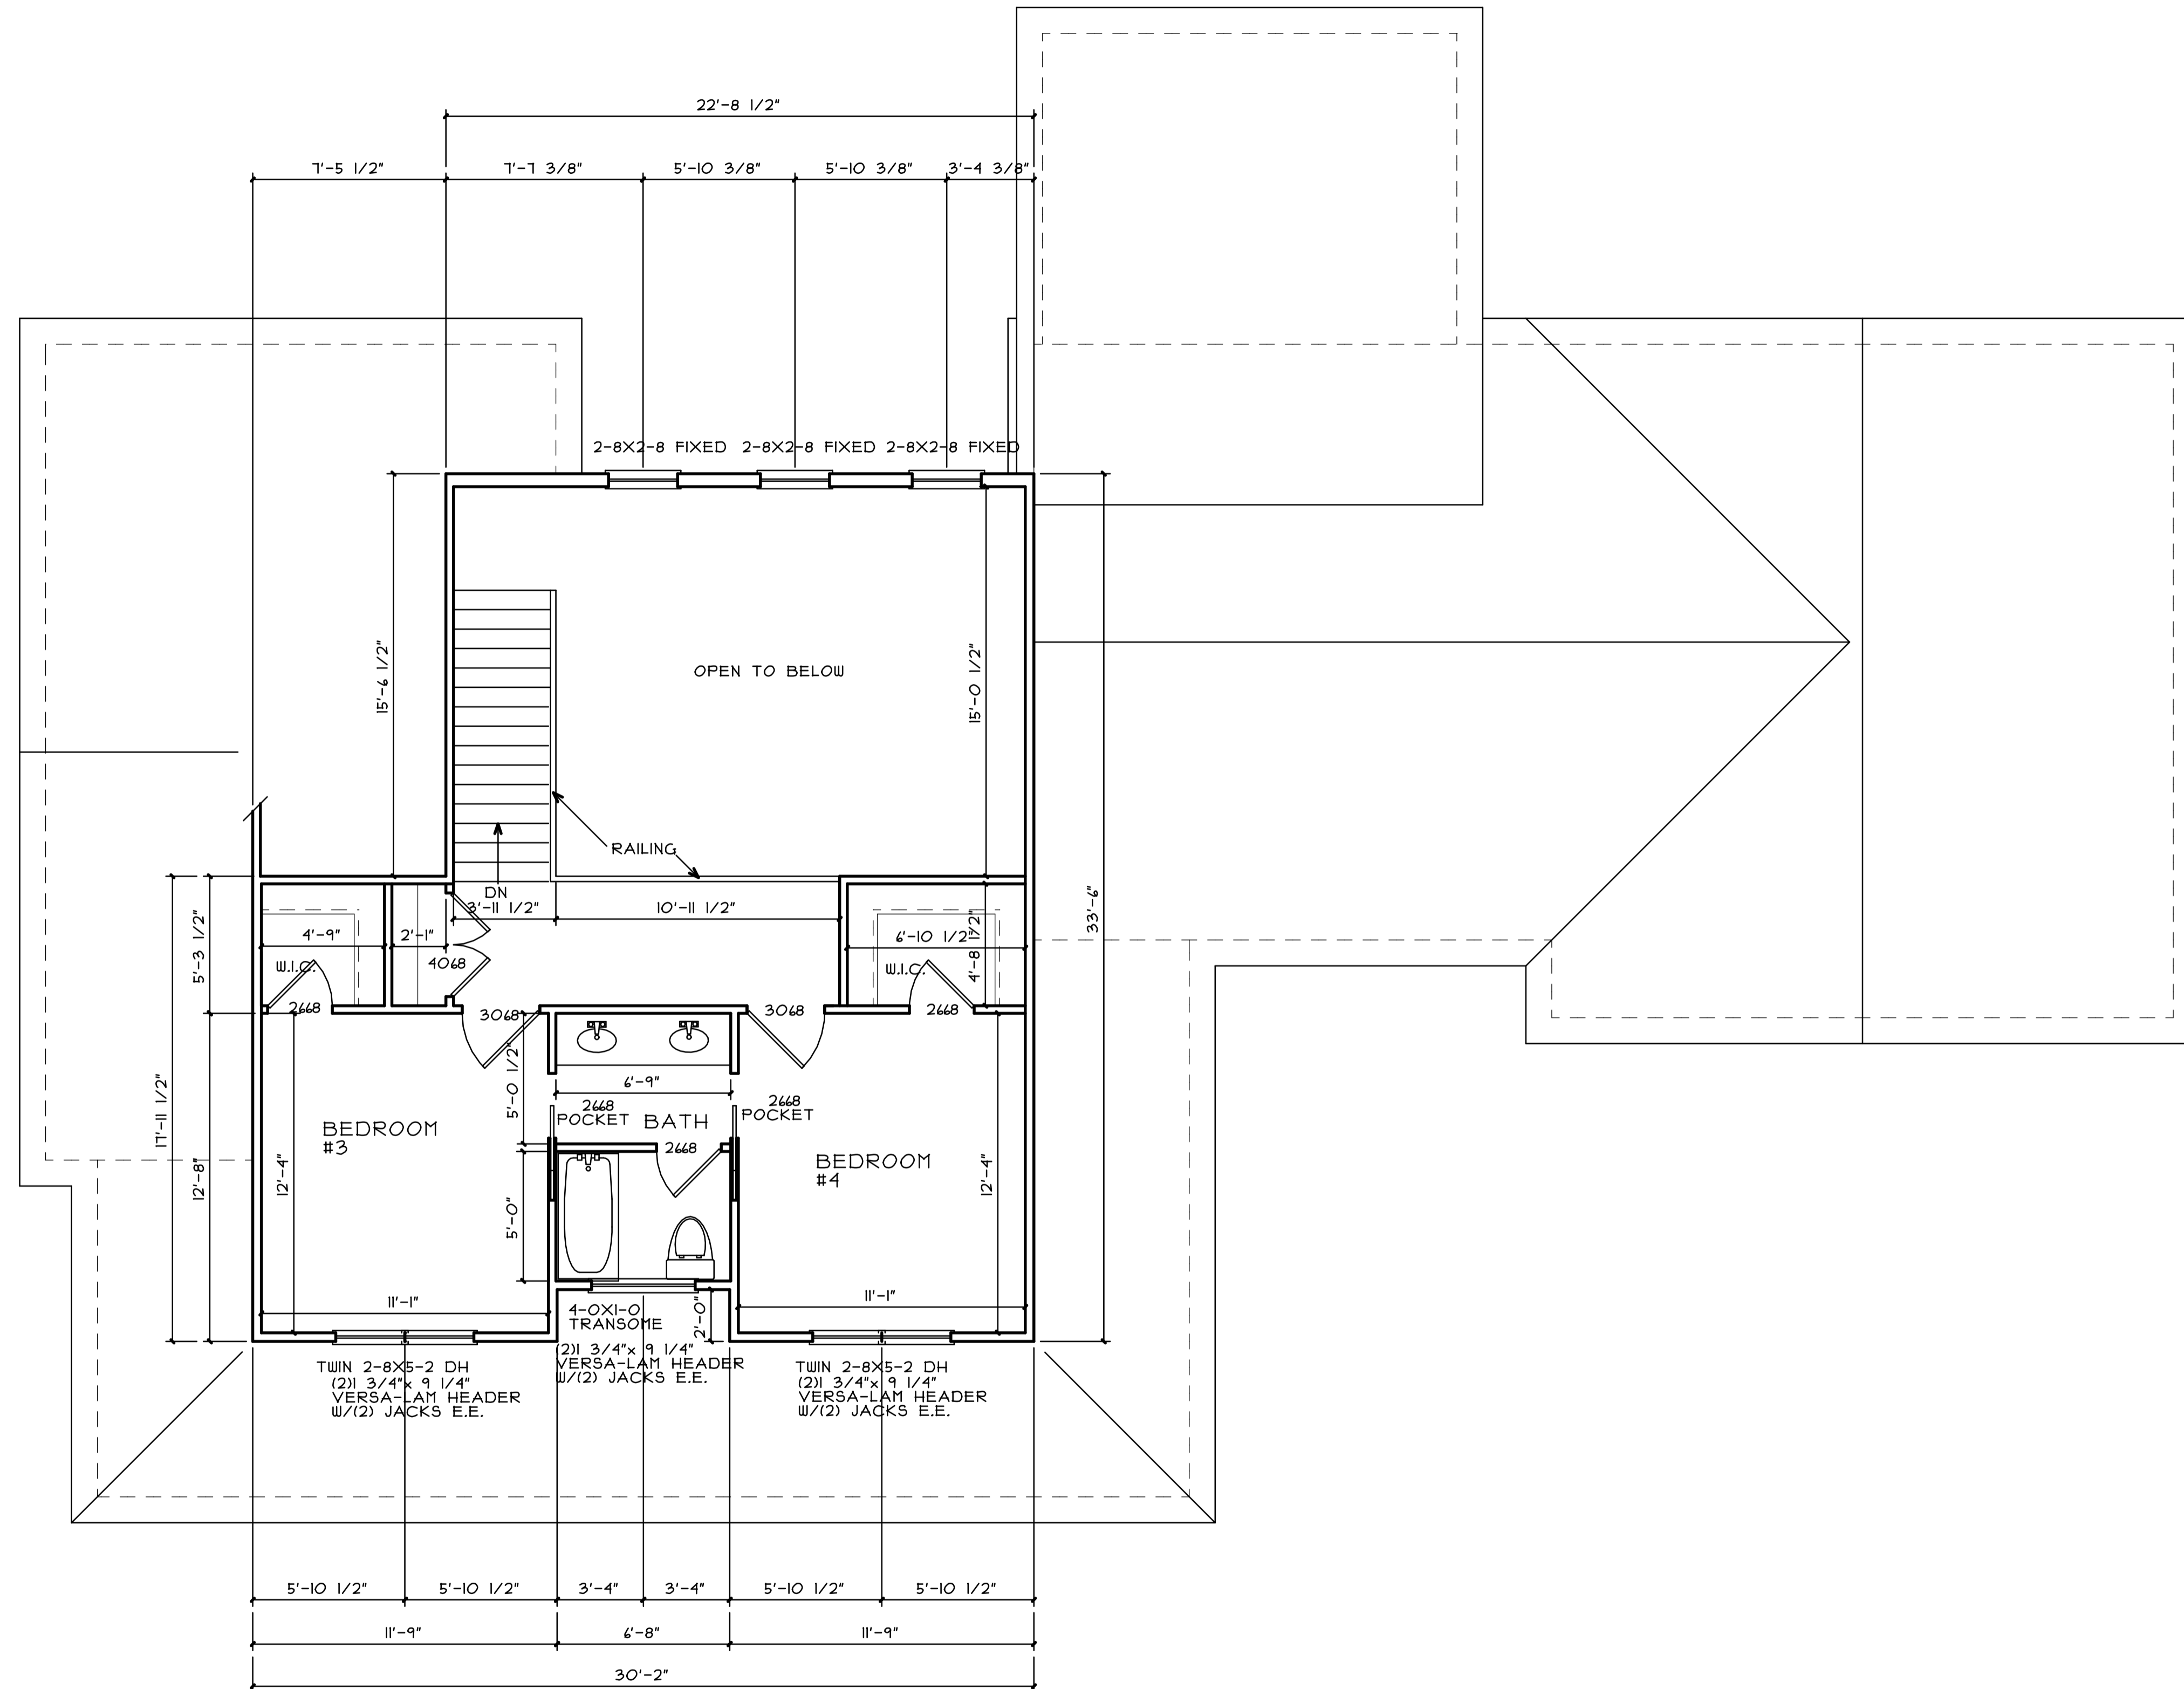

SECOND FLOOR PLAN 528 SQ.FT.

SCALE 1/4"=1'-0"